




1947 NORTH CHAPPEL DRIVE
SPANISH FORK, UTAH 84660
(801) 798-9005

REVISION	DATE

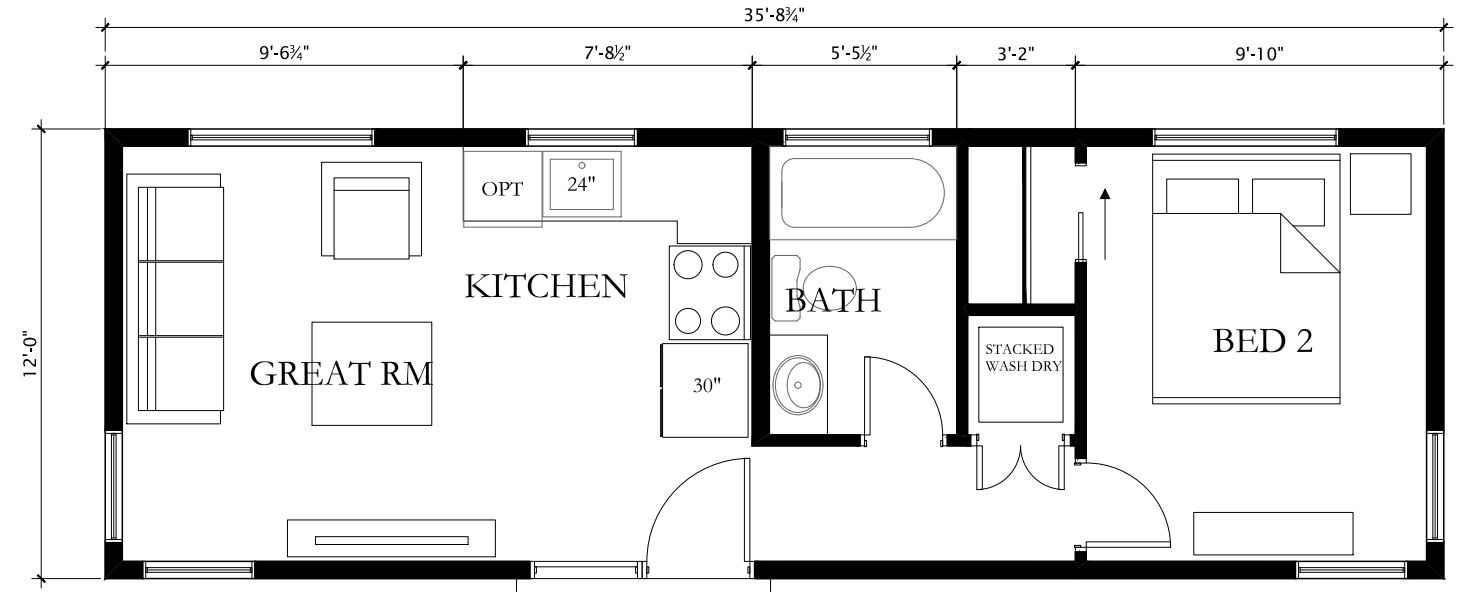

MAIN FLOOR PLAN
574 SQ FT



NEW PROJECT FOR:
1 BED CABANA PLAN

APPROVAL STAMPS

SHEET NUMBER

C-1