





1947 NORTH CHAPPEL DRIVE
SPANISH FORK, UTAH 84660
(801) 798-9005

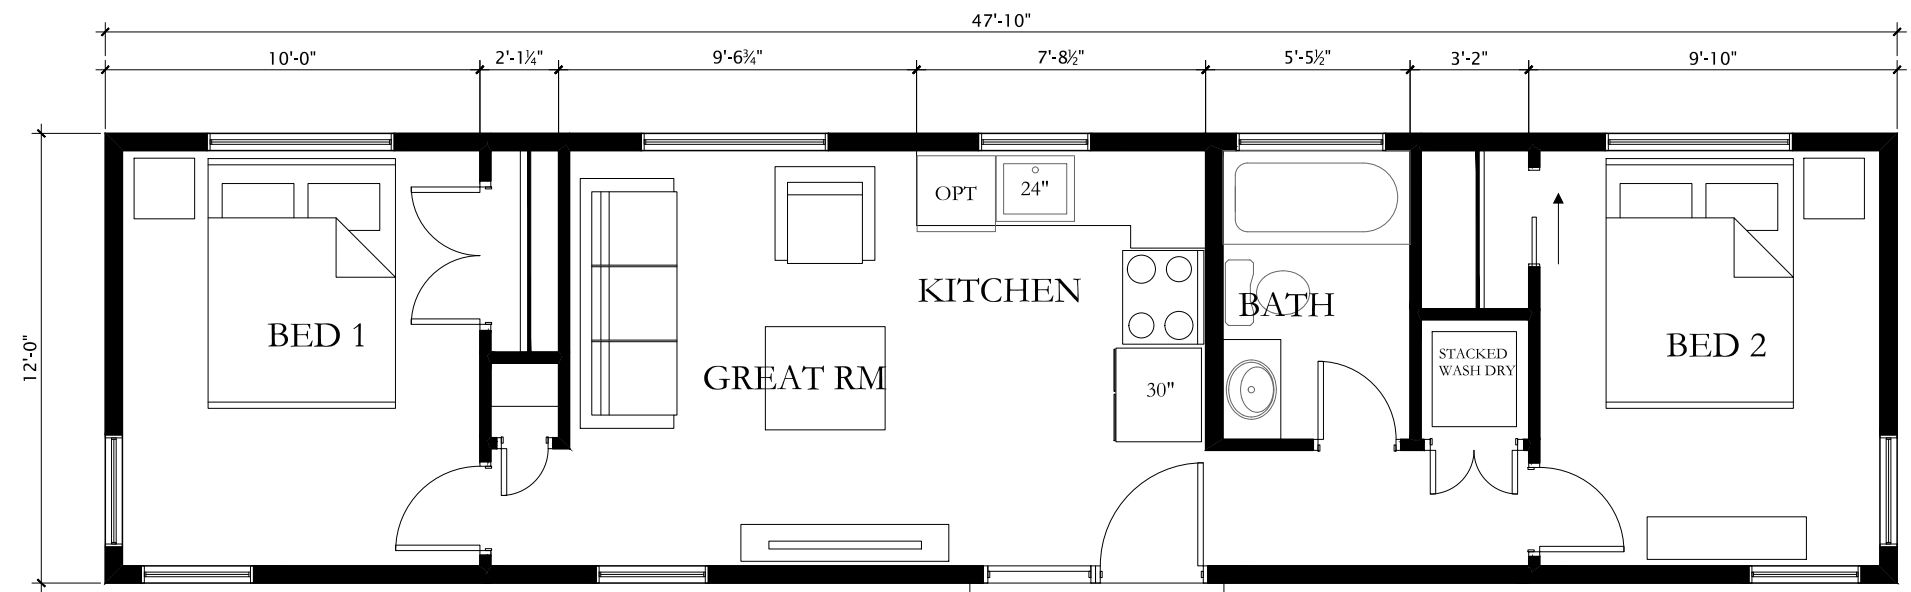

MAIN FLOOR PLAN
574 SQ FT

REVISION	DATE

 

NEW PROJECT FOR:
2 BED CABANA PLAN

APPROVAL STAMPS

SHEET NUMBER
C-1

