






EXTERIOR RENDERINGS

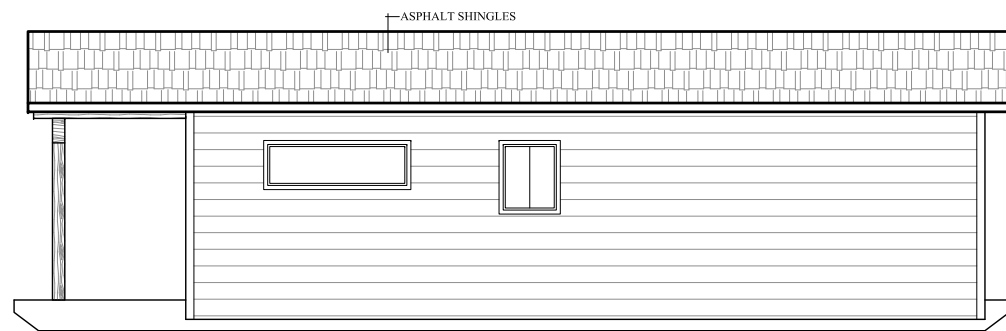


RIGHT ELEVATION

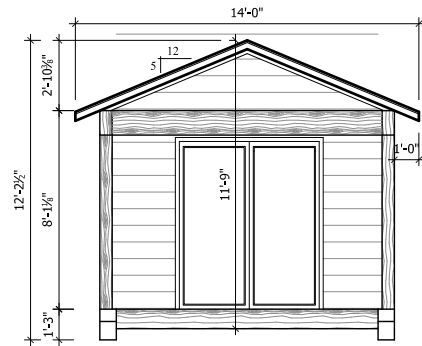


FRONT ELEVATION

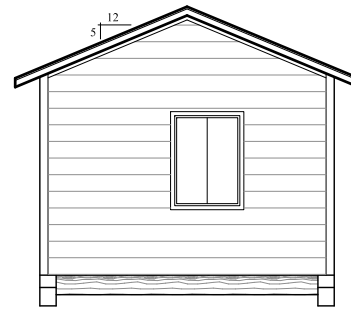

REAR ELEVATION

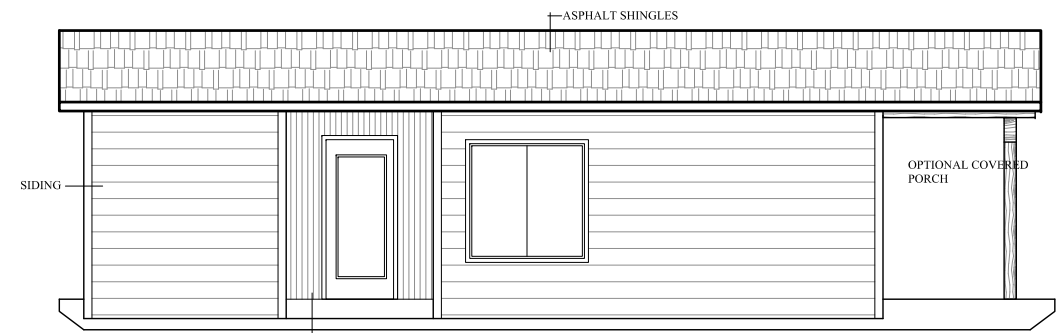

LEFT ELEVATION

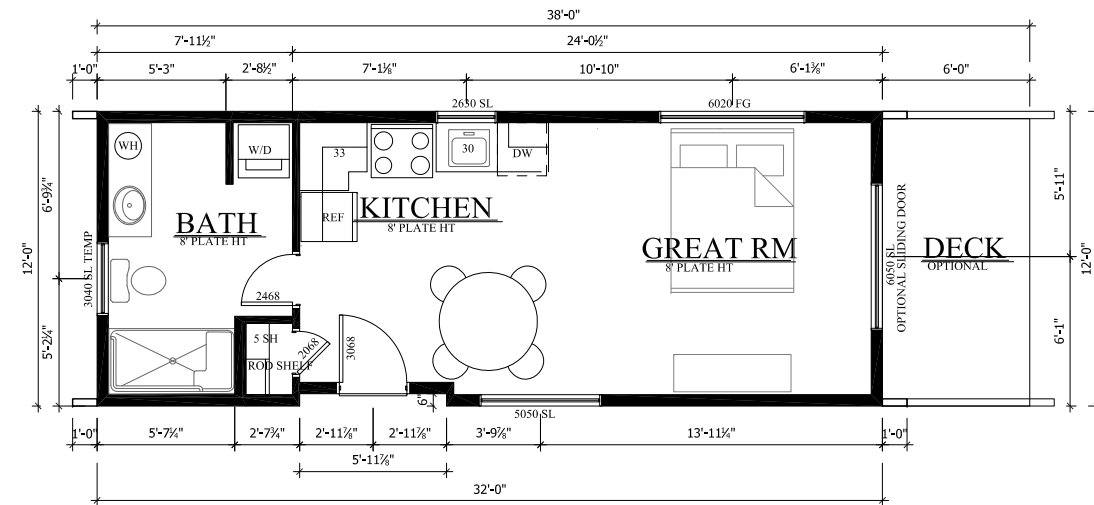

FLOOR PLAN

SCALE: 1/8" = 1'-0"
384 SQ FT

REVISION	DATE

MINI SLEDHAUS
PLANS

PROJECT FOR:
SLED HAUS
MINI SLEDHAUS BY SLEDHAUS
COPYRIGHT 2017

APPROVAL STAMPS

SHEET NUMBER

A-1